




Full Size or Largest Size Plans


Site Plan

Landscape Plan

Elevations

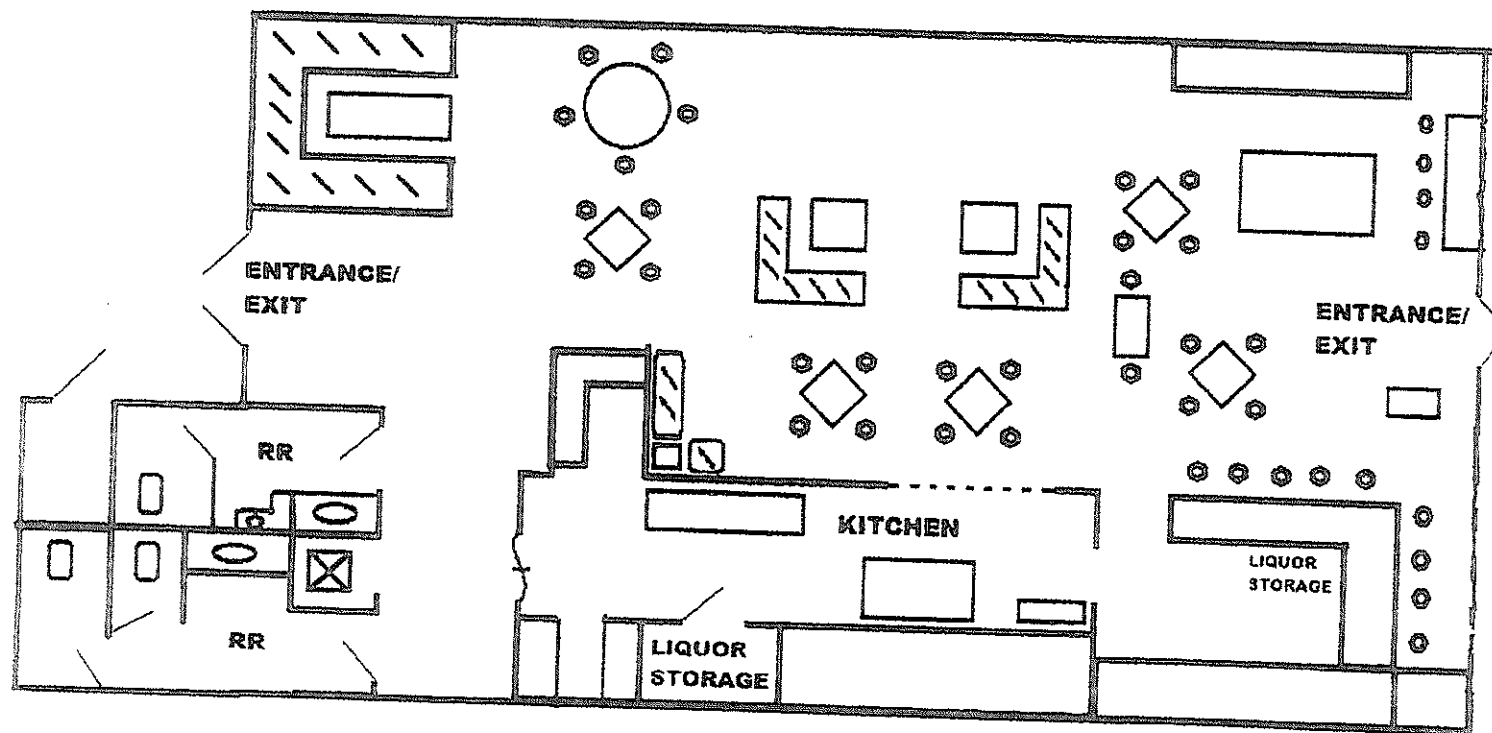

2620 SQUARE FEET

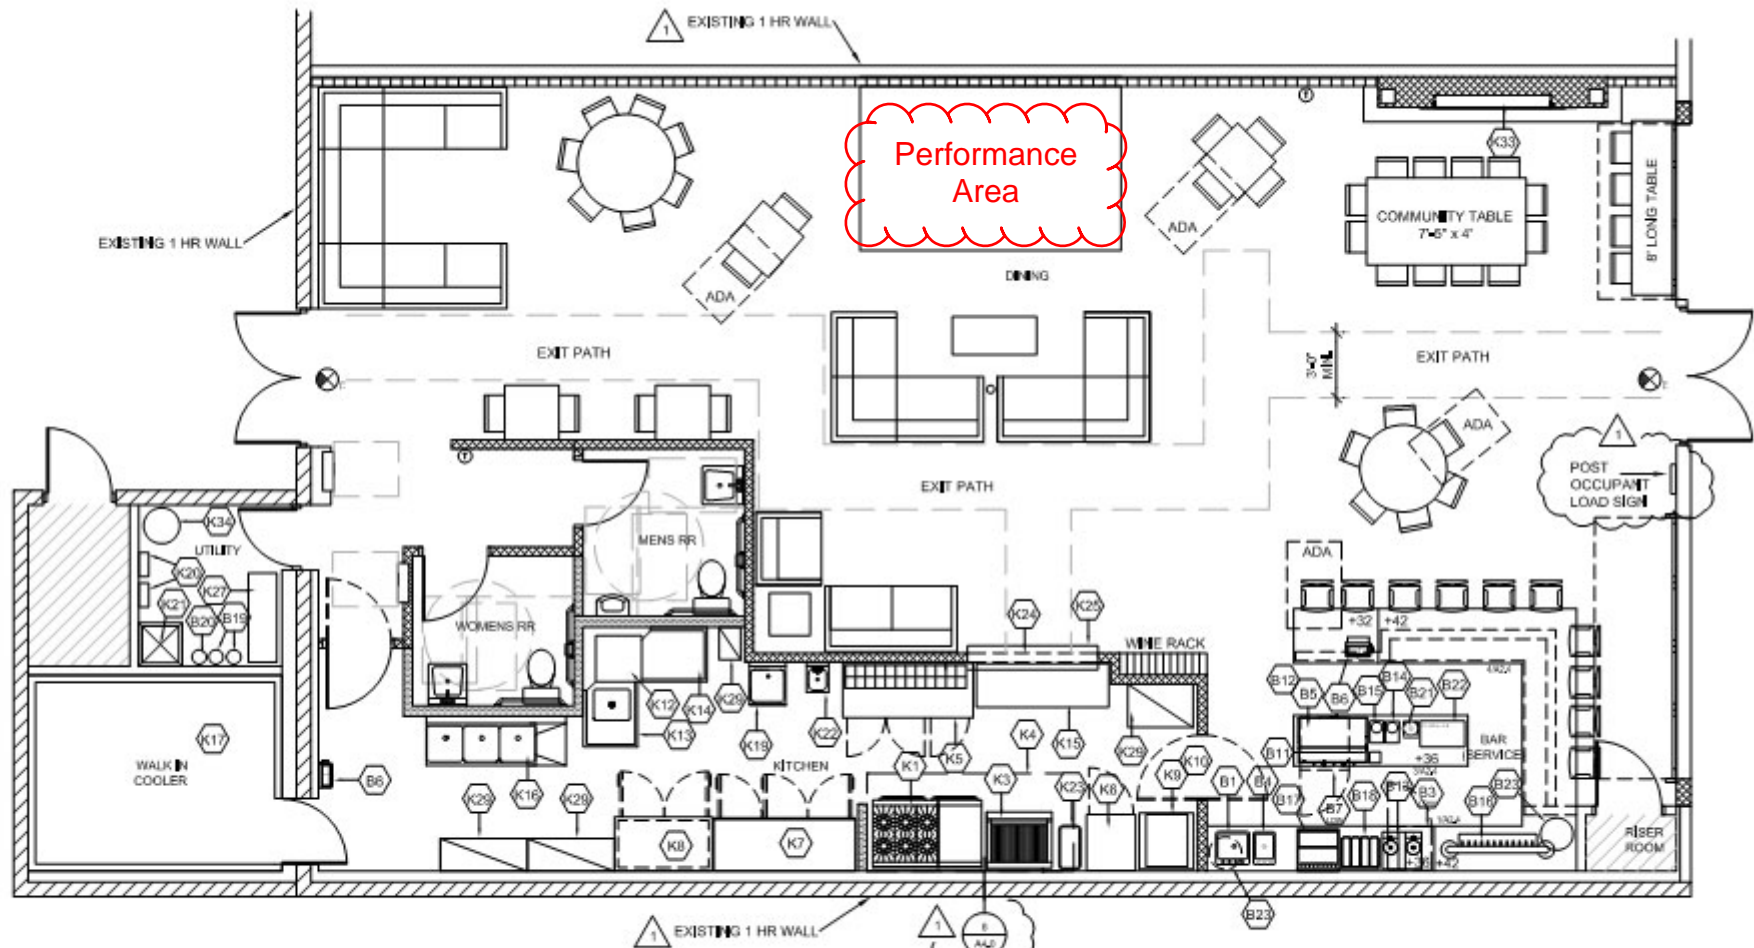

NOTE:  
ALL KITCHEN AND BAR EQUIPMENT SHALL BE  
INSTALLED PER MANUFACTURER AND CODE  
SPECIFICATIONS TO MAINTAIN ALL PROPER  
CLEARANCES TO WALL AND OTHER EQUIPMENT

**EQUIPMENT AND  
FURNITURE PLAN**  
3/16" = 1'-0"